



Area outlined in red to be retained

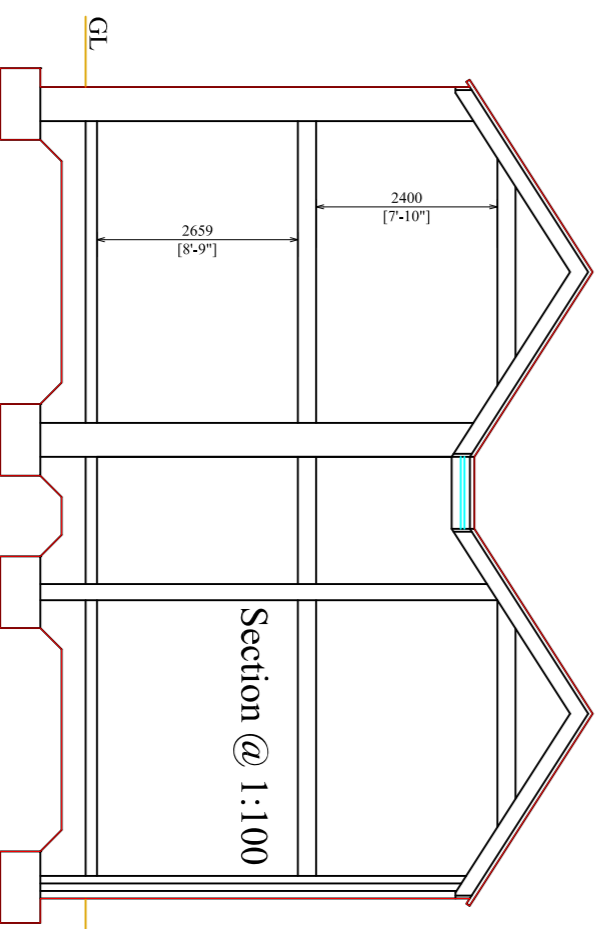

This project received grant aid from the Leitrim Development Company Rural Development Programme which is financed by the Irish Government under the Rural Development Programme Ireland 2007-2013 and by the European Agricultural Fund for Rural Development: Europe investing in Rural Areas.

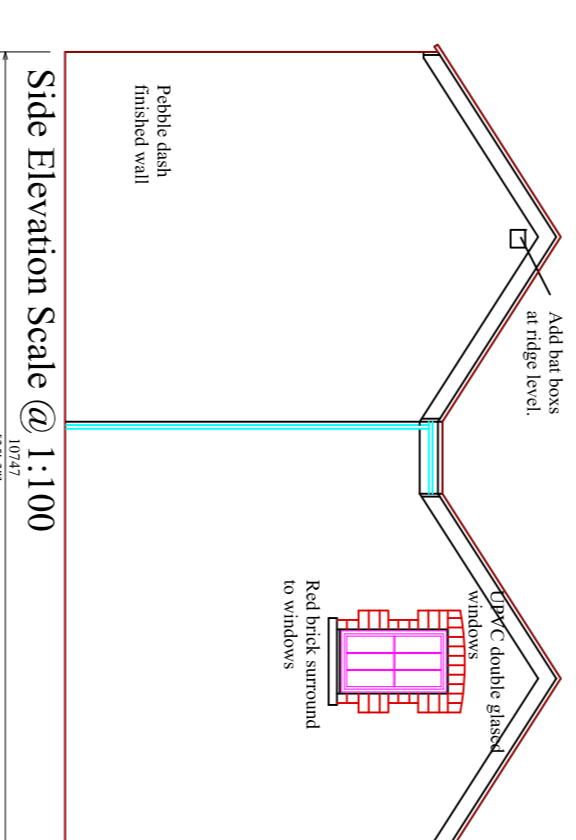

An Roinn Gnóthaí Pobail,  
Comhionannais agus Gaeltachta  
Department of Community, Equality  
and Gaeltacht Affairs

**F Davitt Planning and Design Engineers**

Main St  
Drumkeeran  
Co. Leitrim

E-Mail: [info@davittplanningdesign.ie](mailto:info@davittplanningdesign.ie)  
Web-Site: [www.davittplanningdesign.ie](http://www.davittplanningdesign.ie)  
Tel/Fax: 017 96 4886  
Mobile: 087 9067606  
Vat Reg. No. IE583387C

Drawn by: Patrick Mc Gowan

Checked by: Francis Davitt

Date: December 2010

Scale: As Shown

Dwg. No: 498.02

Rev.:

Title: Proposed Apartments @ The Old Rectory, Gribes, Leitrim, Co. Leitrim.

Client: Patrick Curran